

All the Ranges, and the Roads between the Ranges on this Westerly Side of Merrimeck River, Runs Northeast and Southwest: and the Lines that Divide the Lotts Runs Northwest and Southeast.

The Lotts, are all 160 Rods in Length and where the Land Appears equally good, the Lotts are 100 Rods in Breadth: and where the Land appears meaner there is allowance made in the breadth of the Lotts, according to the Quality thereof: and the Number of Rods for the breadth of Such Lotts is put down in figures within Said Lotts, upon this Plan.


There is a Highway Laid out between the Ranges, four Rods wide; and also Sundry Crossways of two Rods wide as upon this Plan.

The 8th Lotts in the 5th & 6th Ranges, and the 2nd Lott in the 11th Range bounds partly on Ponds, as may be Seen by the Plan —

A Plan of the Town of Bow,
both of the first and Second Divisions
the first of Said Divisions was Laid out
in the Month of March Annoque Domini
1733
the Second of Said Divisions was Laid out
in the Month of May Annoque Domini 1749
this Plan was Drawn Augst 28 1749
P Samuel Lane Survey

all the Ranges, and the Roads between the Ranges, on this Easterly Side of Merrimeck River, in the Second Division, Runs Northwest and Southeast, and the Lines that Divide the Lotts Runs Northeast and Southwest.

the 8th Lott in the 4th Range bounds partly on a Pond as by the Plan where you Se two mens Names in one Lott, the first is the original Proprietor, the Second is the owner of Said Lott, when the Second Division was Drawn. —

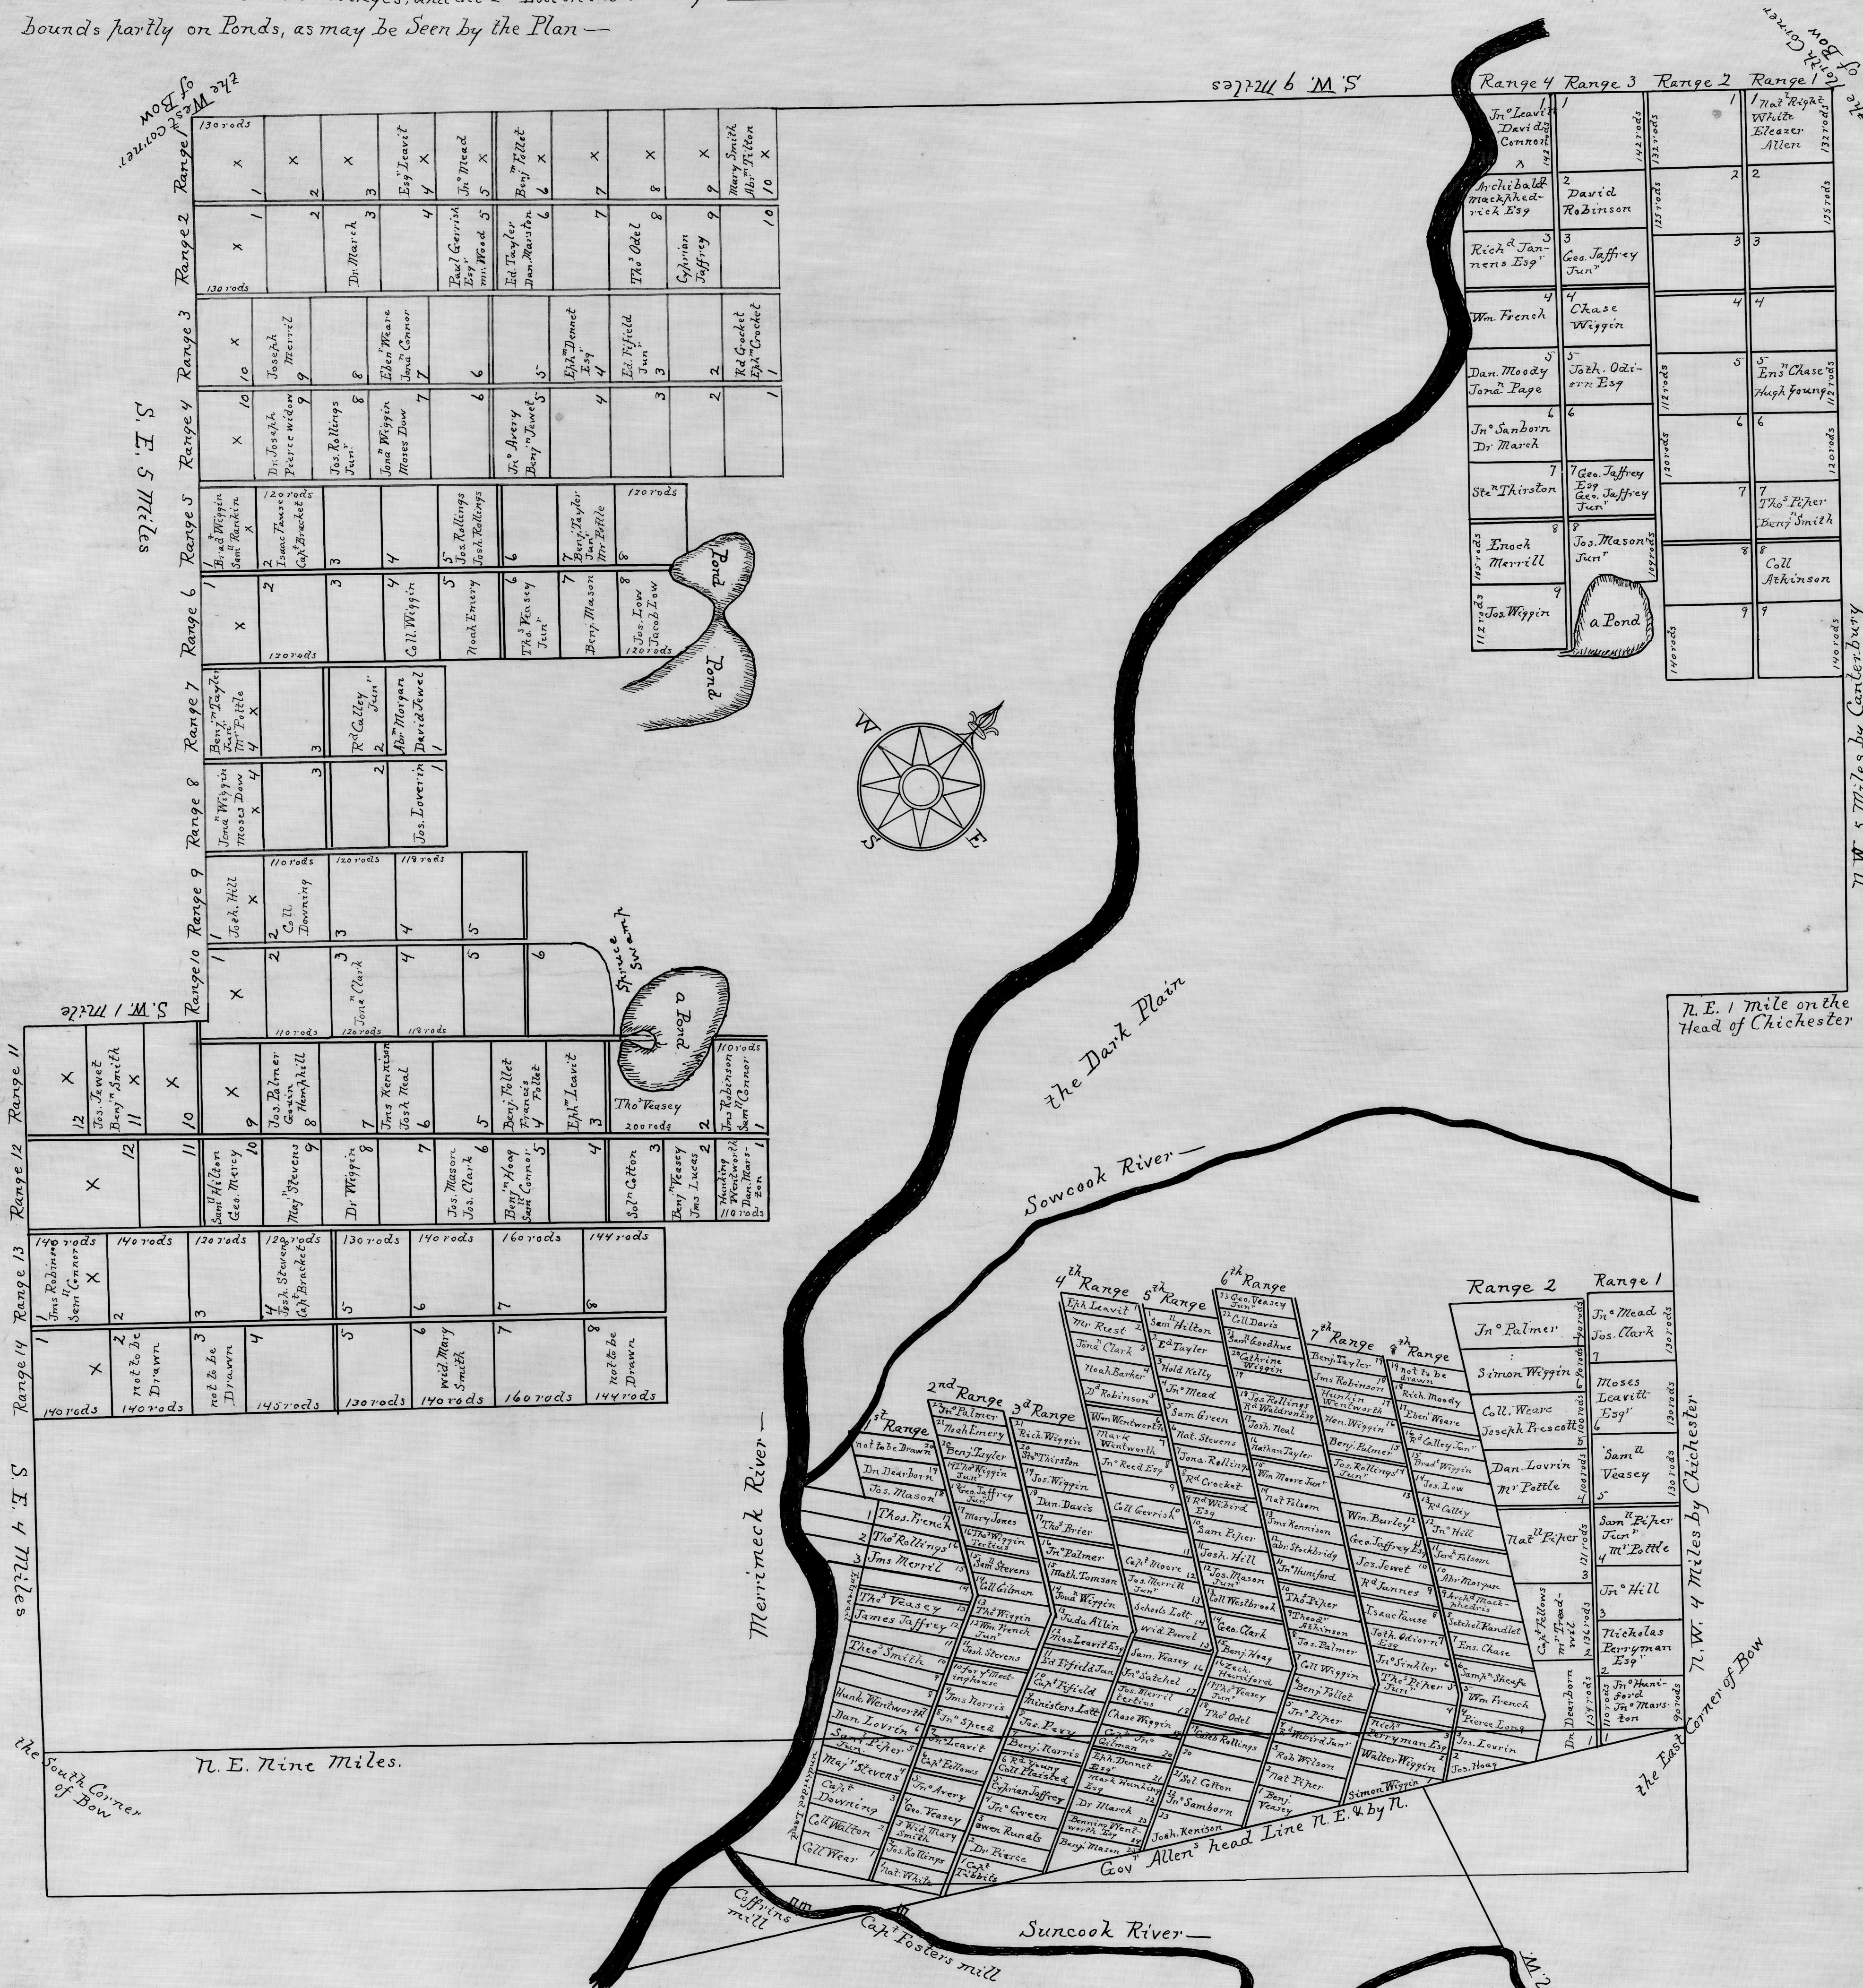

The Lotts in the first Division are all 160 Rods in Length and 40 Rods in Breadth (excepting 4th Range) each containing forty acres the Lines that Divide the Lotts all runs N.E. & by E and the Lotts in the first Range are of Different Length and breadth as by the Plan.

A Scale of Miles

